




# ARKRGBW

## ANCHOR RGBW WALL WASHER

TERRAIN SERIES

### INSTALLATION GUIDE

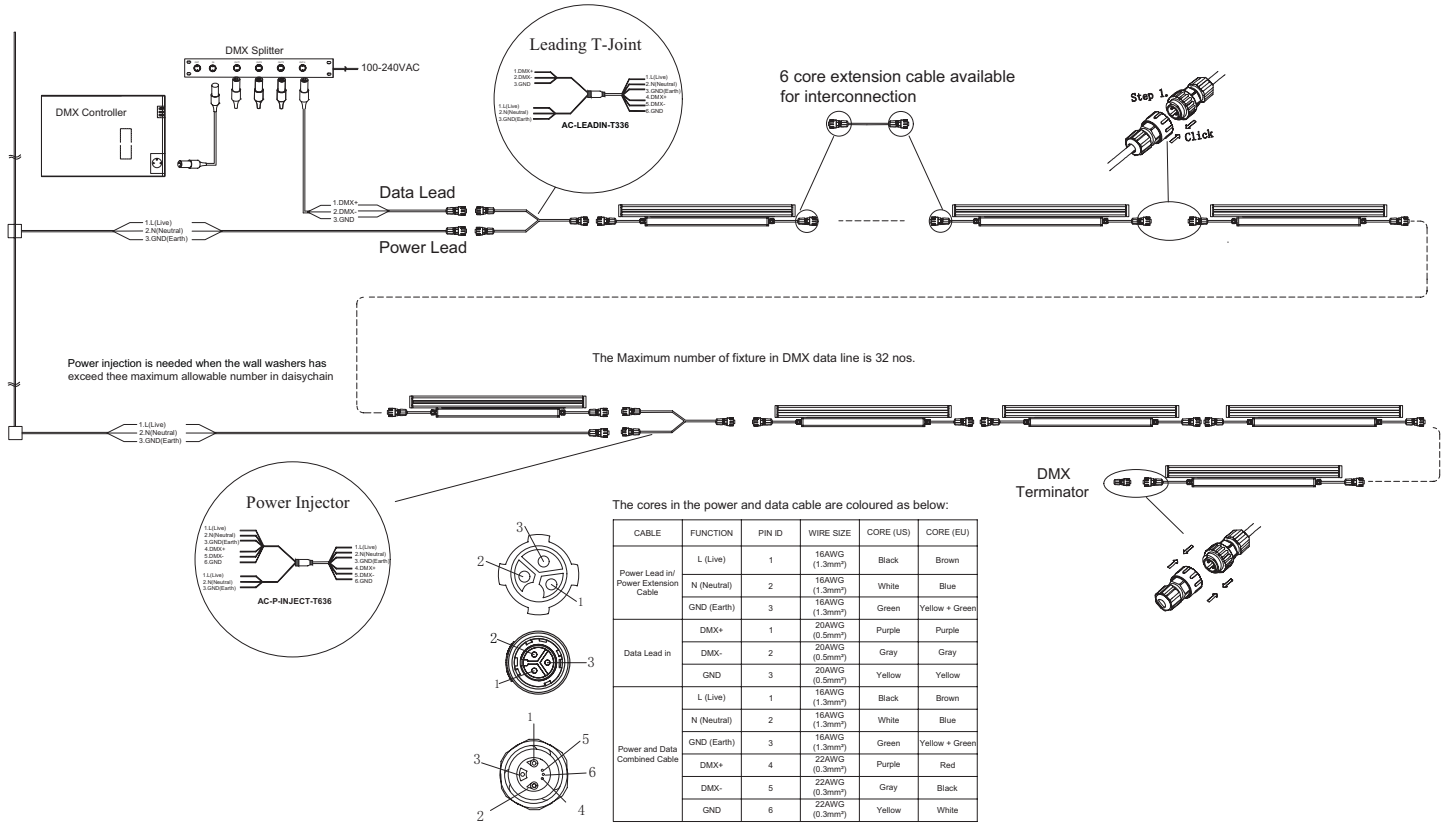

Maximum power and number of 4-ft fixtures can be clustered in a daisy chain:

MODEL	POWER/FT	REGION	MAIN VOLTAGE	MAX POWER	MAX NO. OF 4-FT FIXTURES
DECOLINE PRO RGBW	15W	US	120V	1020W	17 nos

#### REMARKS:

- THIS WIRING DIAGRAM SHOWS ONLY TYPICAL CONNECTIONS. ACTUAL WIRING DEPENDS ON THE SITE CONFIGURATION AND INSTALLATION.
- THE WIRE CONNECTION METHOD SHALL BE DETERMINED BY LOCAL ELECTRICAL CODES AND REGULATIONS. WIRE NUTS OR SCREW TERMINAL BLOCKS ARE RECOMMENDED FOR WIRE CONNECTION.
- ACTUAL NUMBER OF WALL WASHER CAN BE CONNECTED MAY VARY ACCORDING TO CABLE LENGTHS AND SIGNAL SOURCE.
- FOR THE SIGNAL LINE IN THE DAISY CHAIN, THE MAXIMUM LENGTH BETWEEN THE SIGNAL CONTROL PANEL AND THE END OF THE WALL WASHER IS 100 METERS.
- SHIELD SIGNAL CABLES ARE RECOMMENDED FOR SIGNAL PROTECTION.